




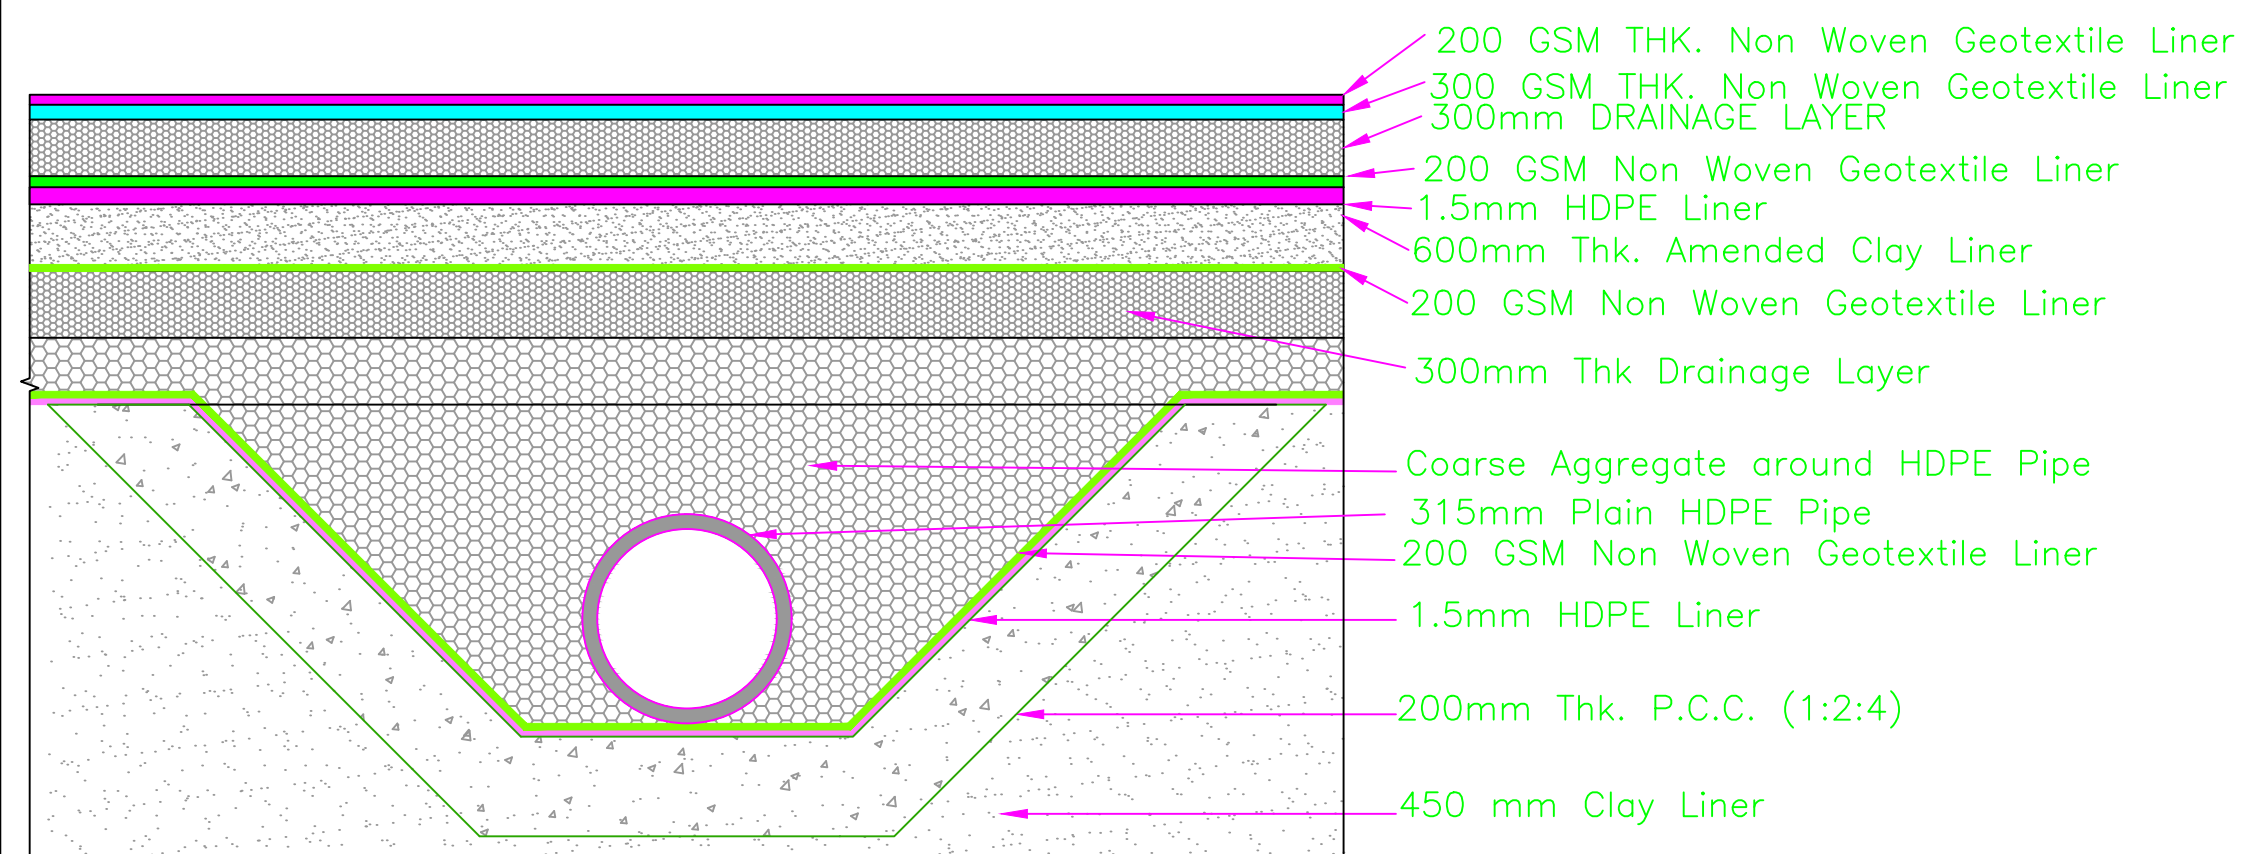


225mm Ø Main Header HDPE Pipe laid in P.C.C. Trench for Leachate Collection

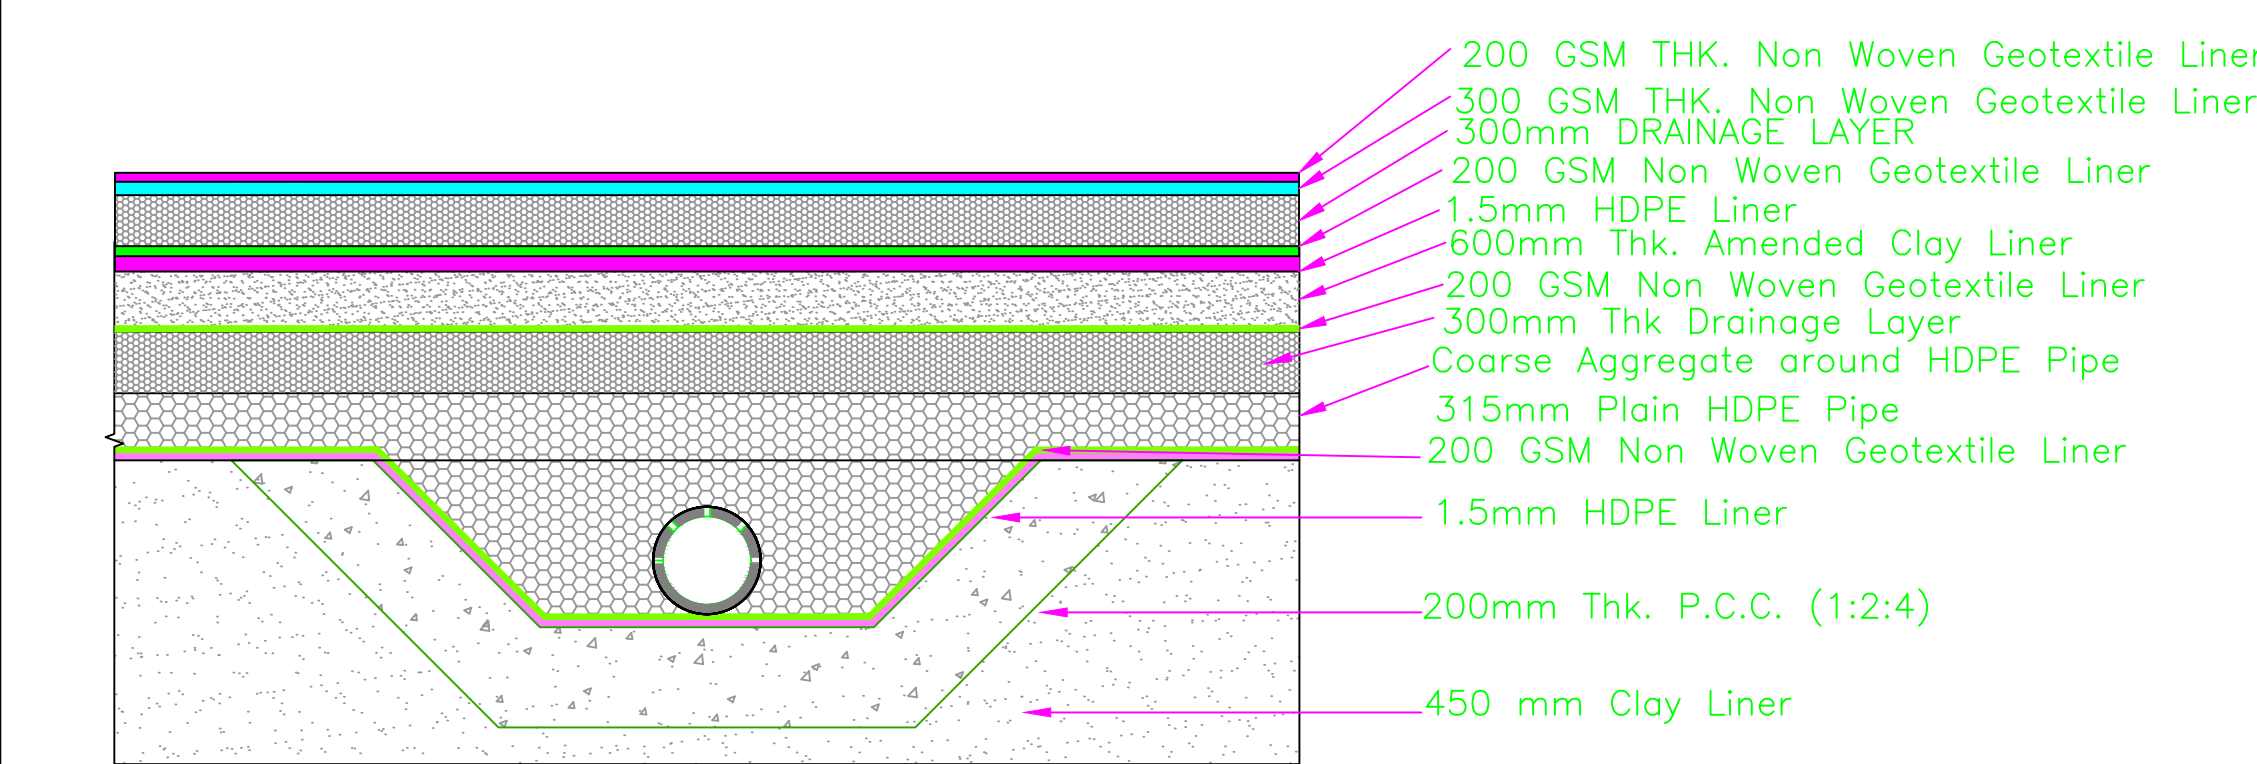

160mm Ø Lateral Perforated HDPE Pipe laid in P.C.C. Trench for Leachate Collection

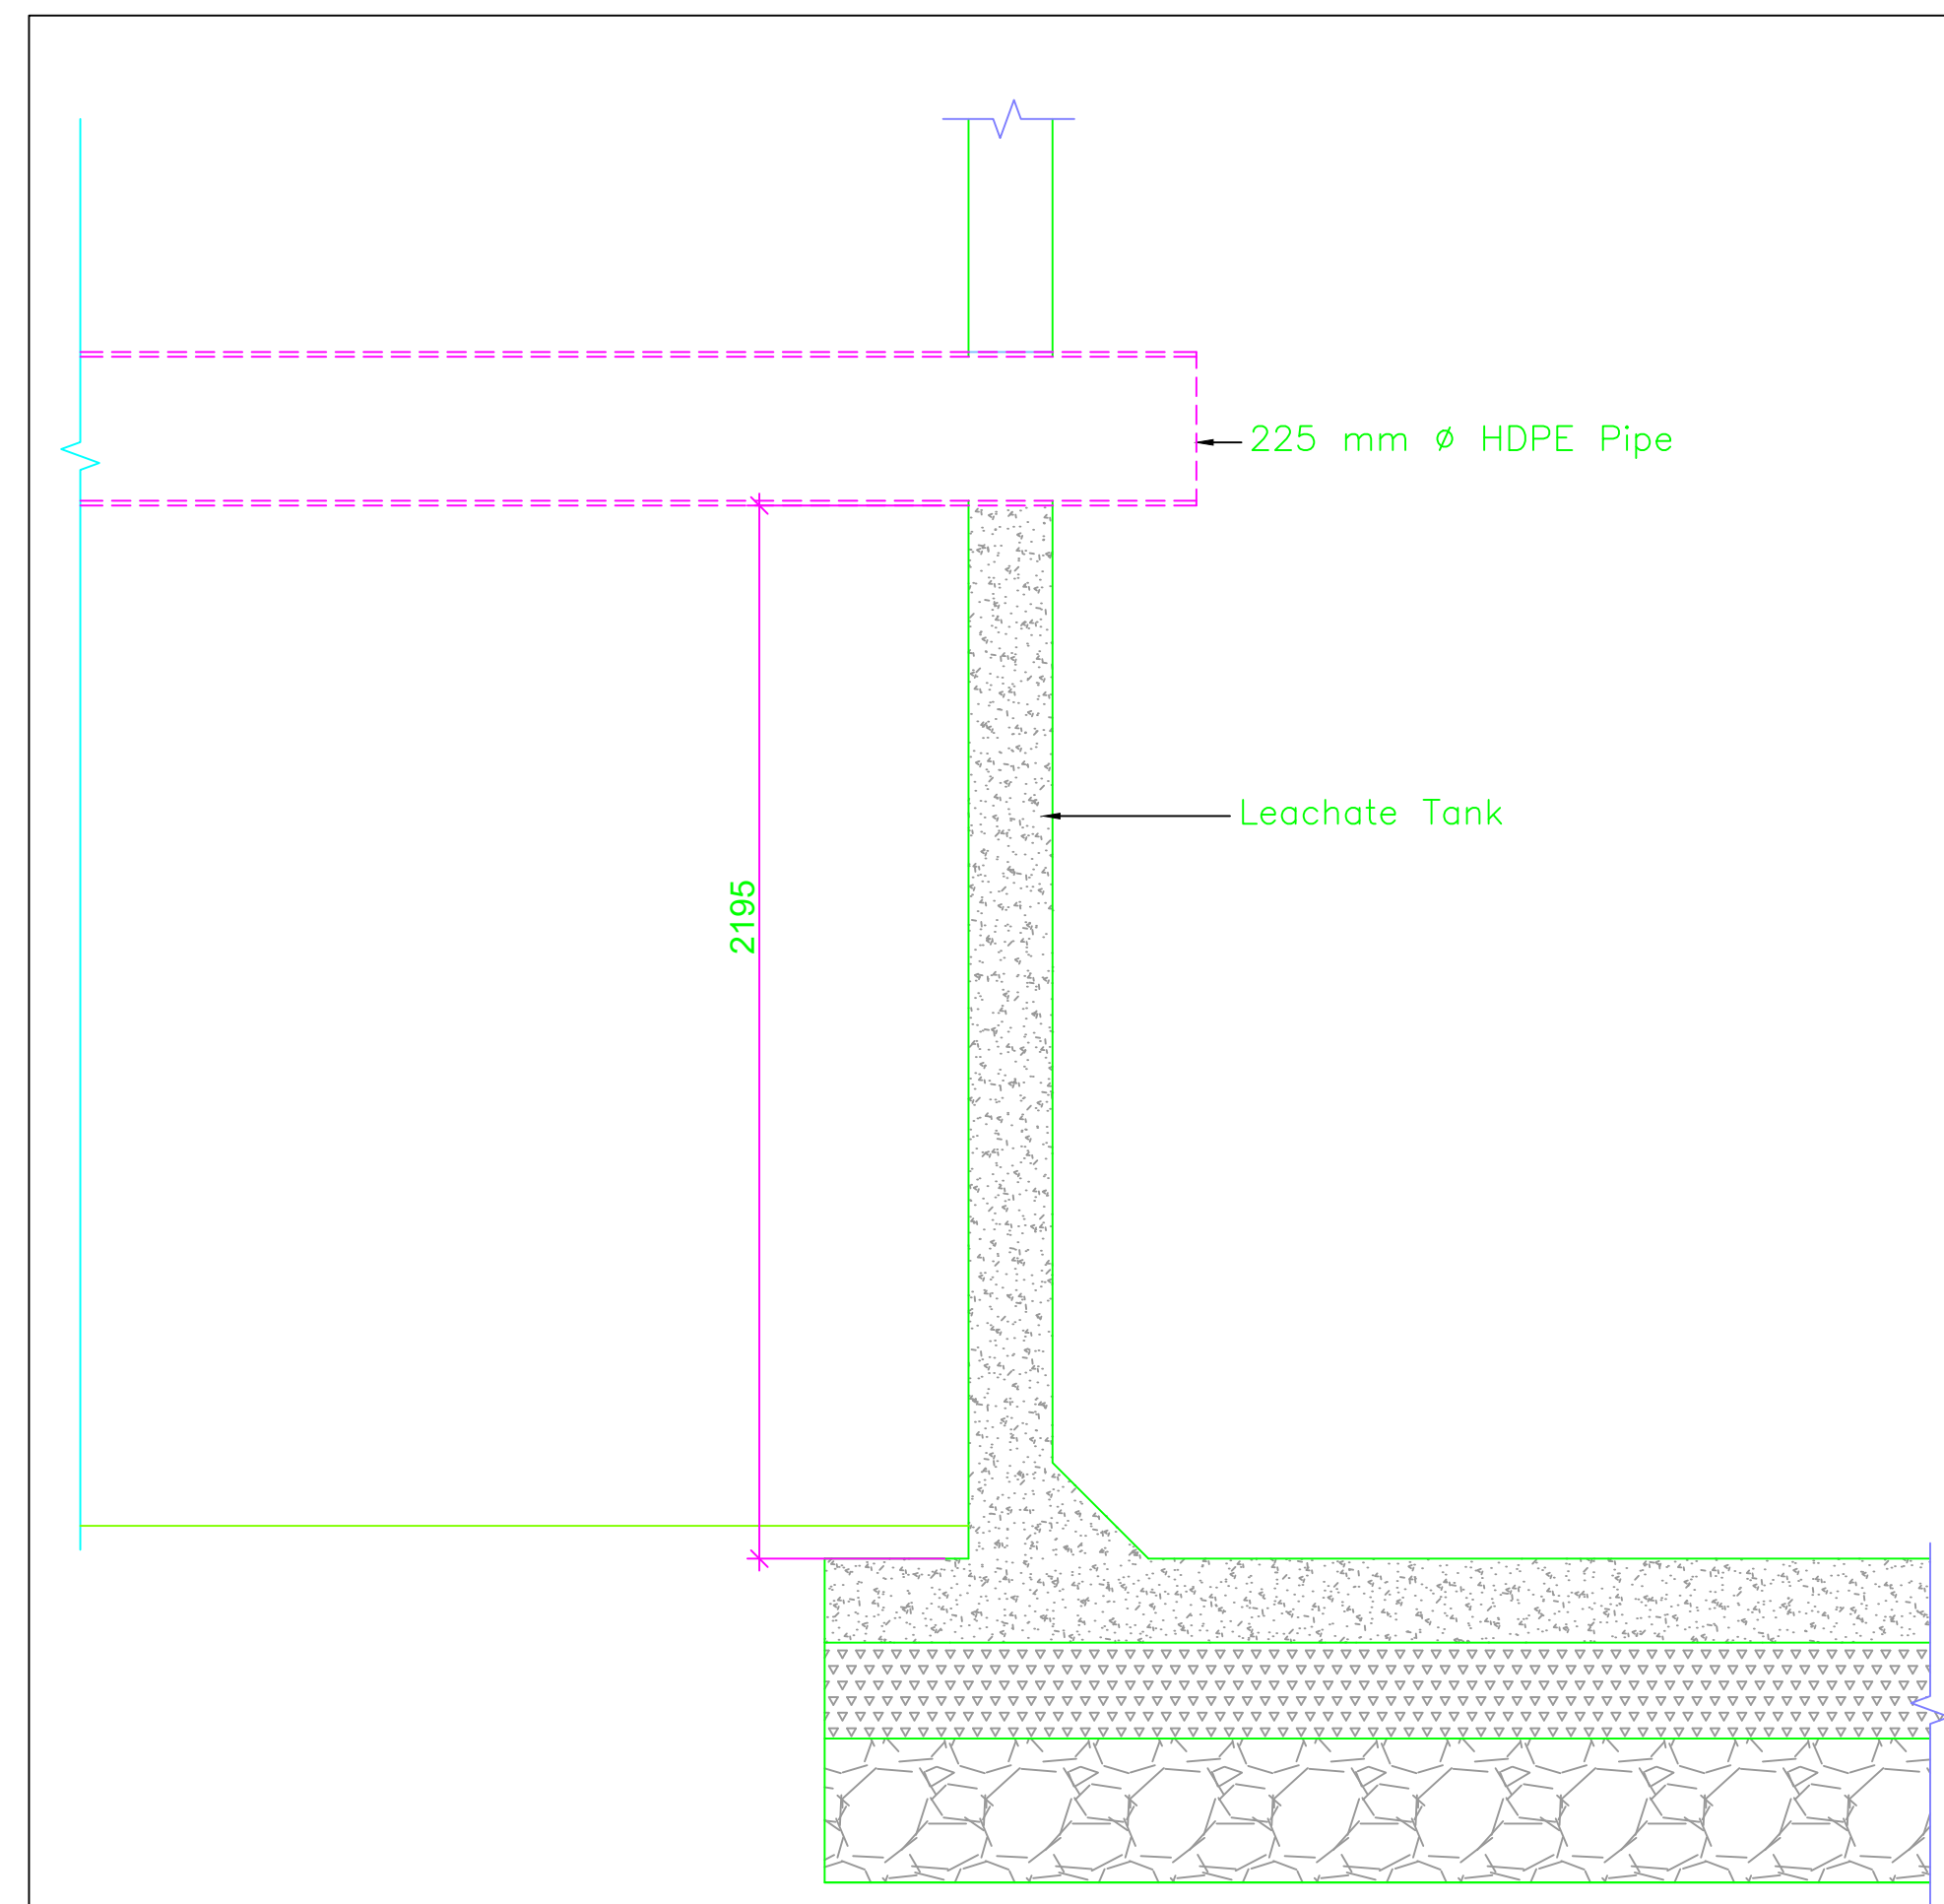


Lateral Section Through Leachate Collection Trench

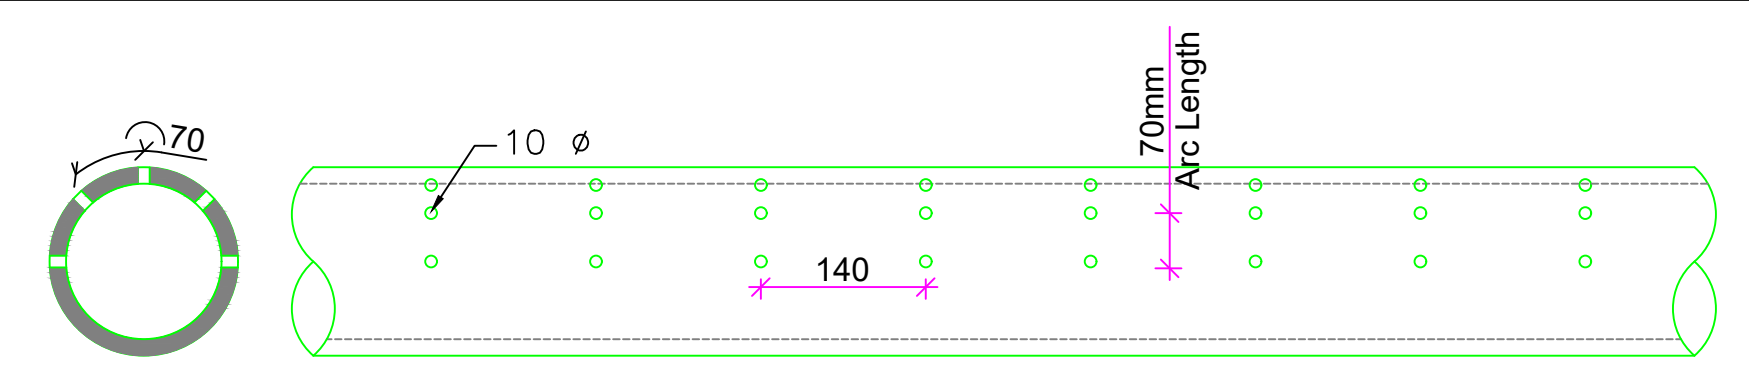


Detail of Perforations for 160mm HDPE Pipe for Leachate Collection


PERFORATED HDPE PIPE
10 kg /cm² ISI MARK
PERFORATION OF 10 mm DIA @ PITCH OF
OF 70mm C/C IN TOP HALF PORTION OF PIPE

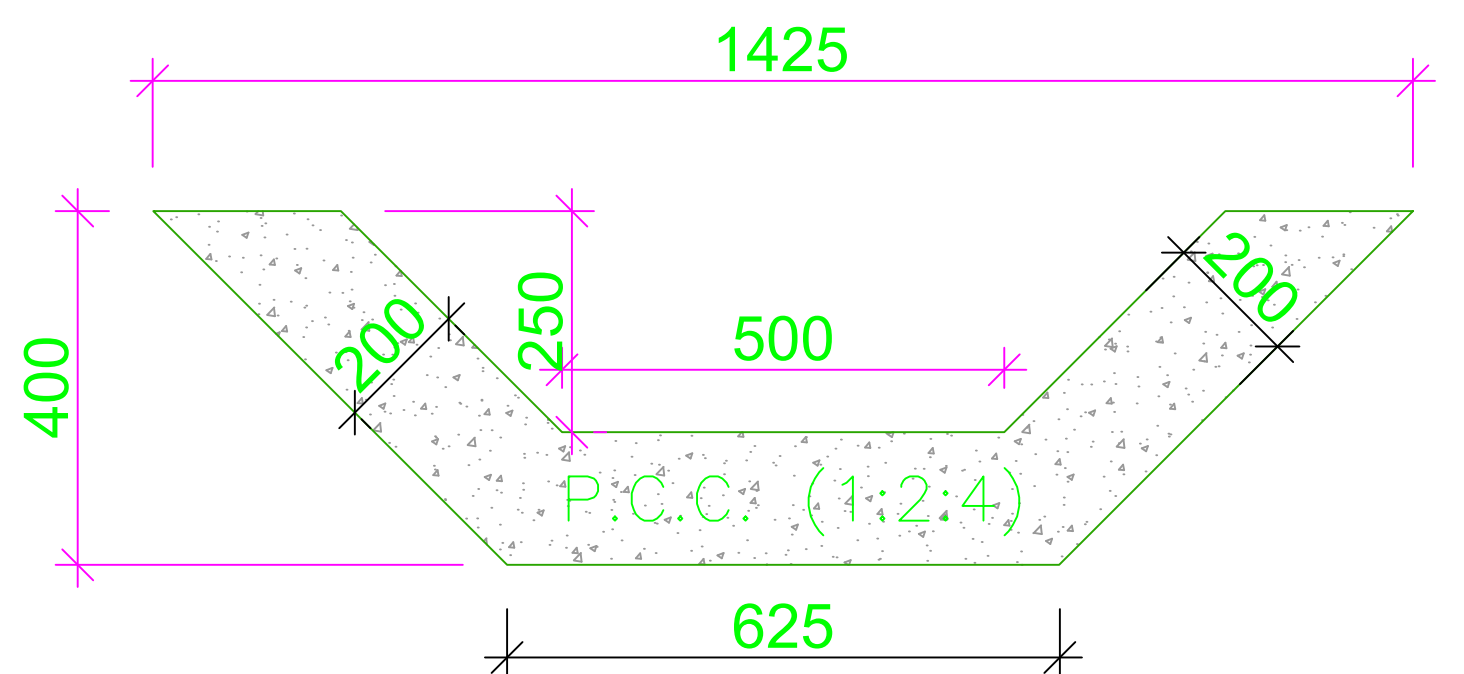

NUMERATION DETAIL OF LEACHATE COLLECTION TRENCH FOR 160mm HDPE PIPE

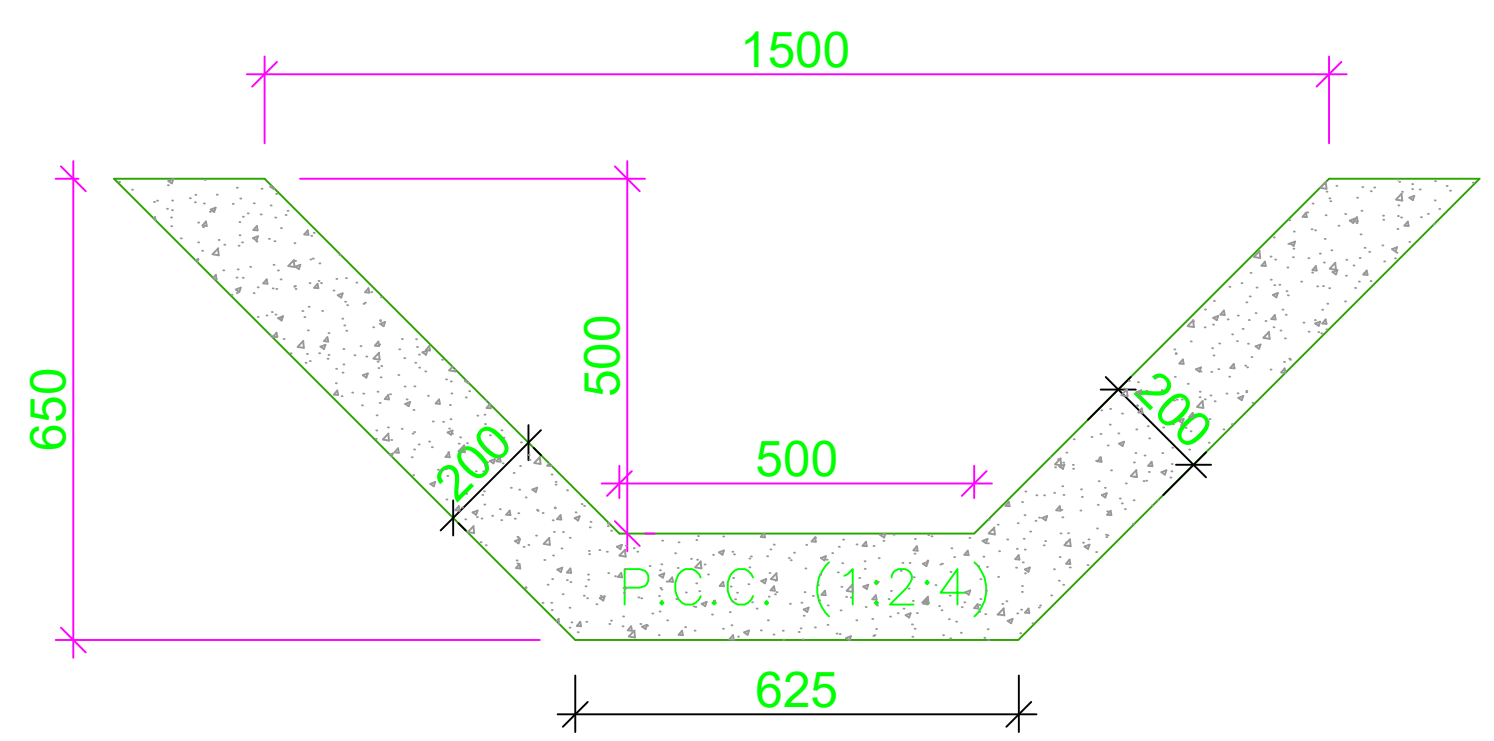

NUMERATION DETAIL OF LEACHATE COLLECTION TRENCH FOR 225 HDPE PIPE

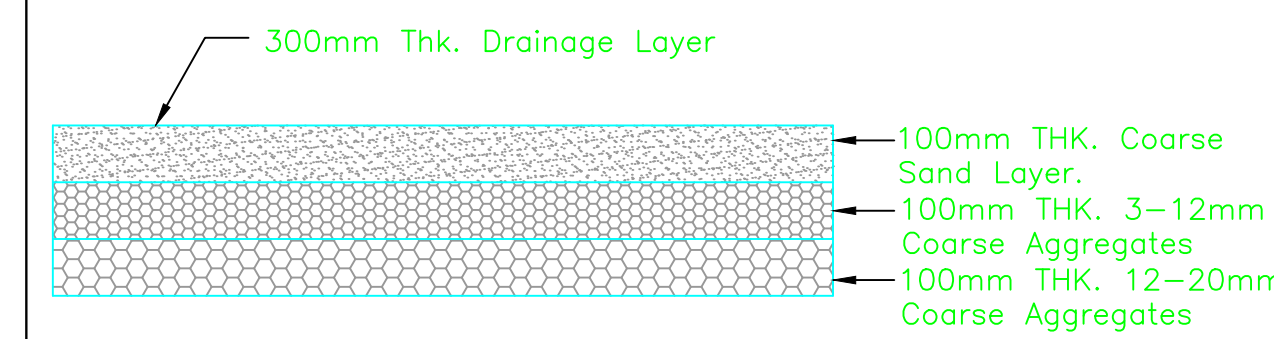

DETAILS OF DRAINAGE LAYER

NOTES

1. ALL DIMENSIONS AND LEVELS ARE IN METERS.
2. DRAWING IS IN SCALE OF 1:2.
3. AMBIGUITIES IF NOTICED, SHALL BE IMMEDIATELY BROUGHT TO THE NOTICE OF THE ARCHITECT PRIOR TO COMMENCEMENT OF THE WORK.

REFERENCES

REV.	DATE	ISSUED FOR APPROVAL	REVISION
0	07.07.24	ISSUED FOR APPROVAL	
SCALE: NTS			DATE : 07.07.2024

PROJECT CONSULTANT -
Microscale Engineering Consultancy
9 - Second Floor, A - Square above SBI Bank, Nr. Kaveri Sangam, Silaj Circle, Ahmedabad - 380059
PH. (O) +91 96387 87655, +91 98250 37943

CLIENT :
Real Environment Enterprises
Private Limited.

DRAWING TITLE:
LAYOUT PLAN OF SECURED LANDFILL FOR DISPOSAL OF SOLID WASTE

DRAWING No.	REV.
LEACHATE COLLECTION SYSTEM/006	1