


DETAIL-A

Typical Cross Sectional Details of TSDF Development

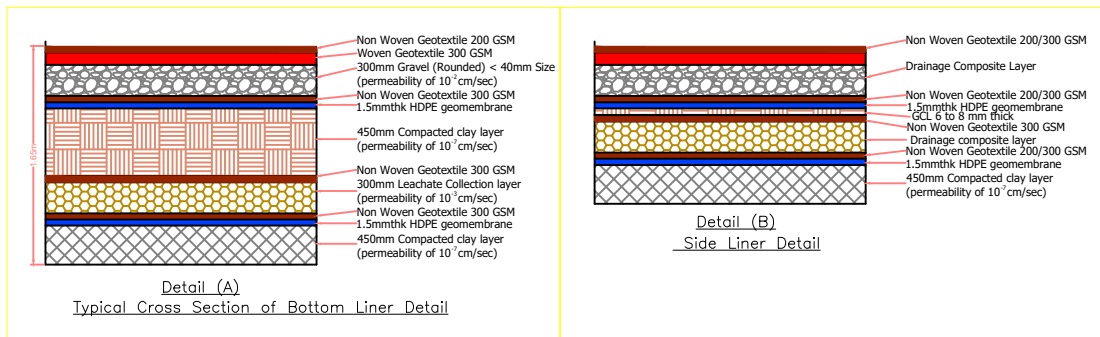

NOTES

1. ALL DIMENSIONS AND LEVELS ARE IN METERS.
2. DRAWING IS IN SCALE OF 1:2.
3. AMBIGUITIES IF NOTICED, SHALL BE IMMEDIATELY BROUGHT TO THE NOTICE OF THE ARCHITECT PRIOR TO COMMENCEMENT OF THE WORK.

REFERENCES

0	07.07.24	ISSUED FOR APPROVAL
REV.	DATE	REVISION
SCALE: NTS		DATE : 07.07.2024

PROJECT CONSULTANT:-
Microscale Engineering Consultancy
9 - Second Floor, A - Square above SBI Bank, Nr.
Kaveri Sangam, Silaj Circle, Ahmedabad - 380059
PH. (O) +91 96387 87655, +91 98250 37943

CLIENT :
**Real Environment Enterprises
Private Limited.**

DRAWING TITLE:
**LAYOUT PLAN OF SECURED LANDFILL FOR
DISPOSAL OF SOLID WASTE**

DRAWING No.	REV.
SECTION AND DETAILS/002	3