
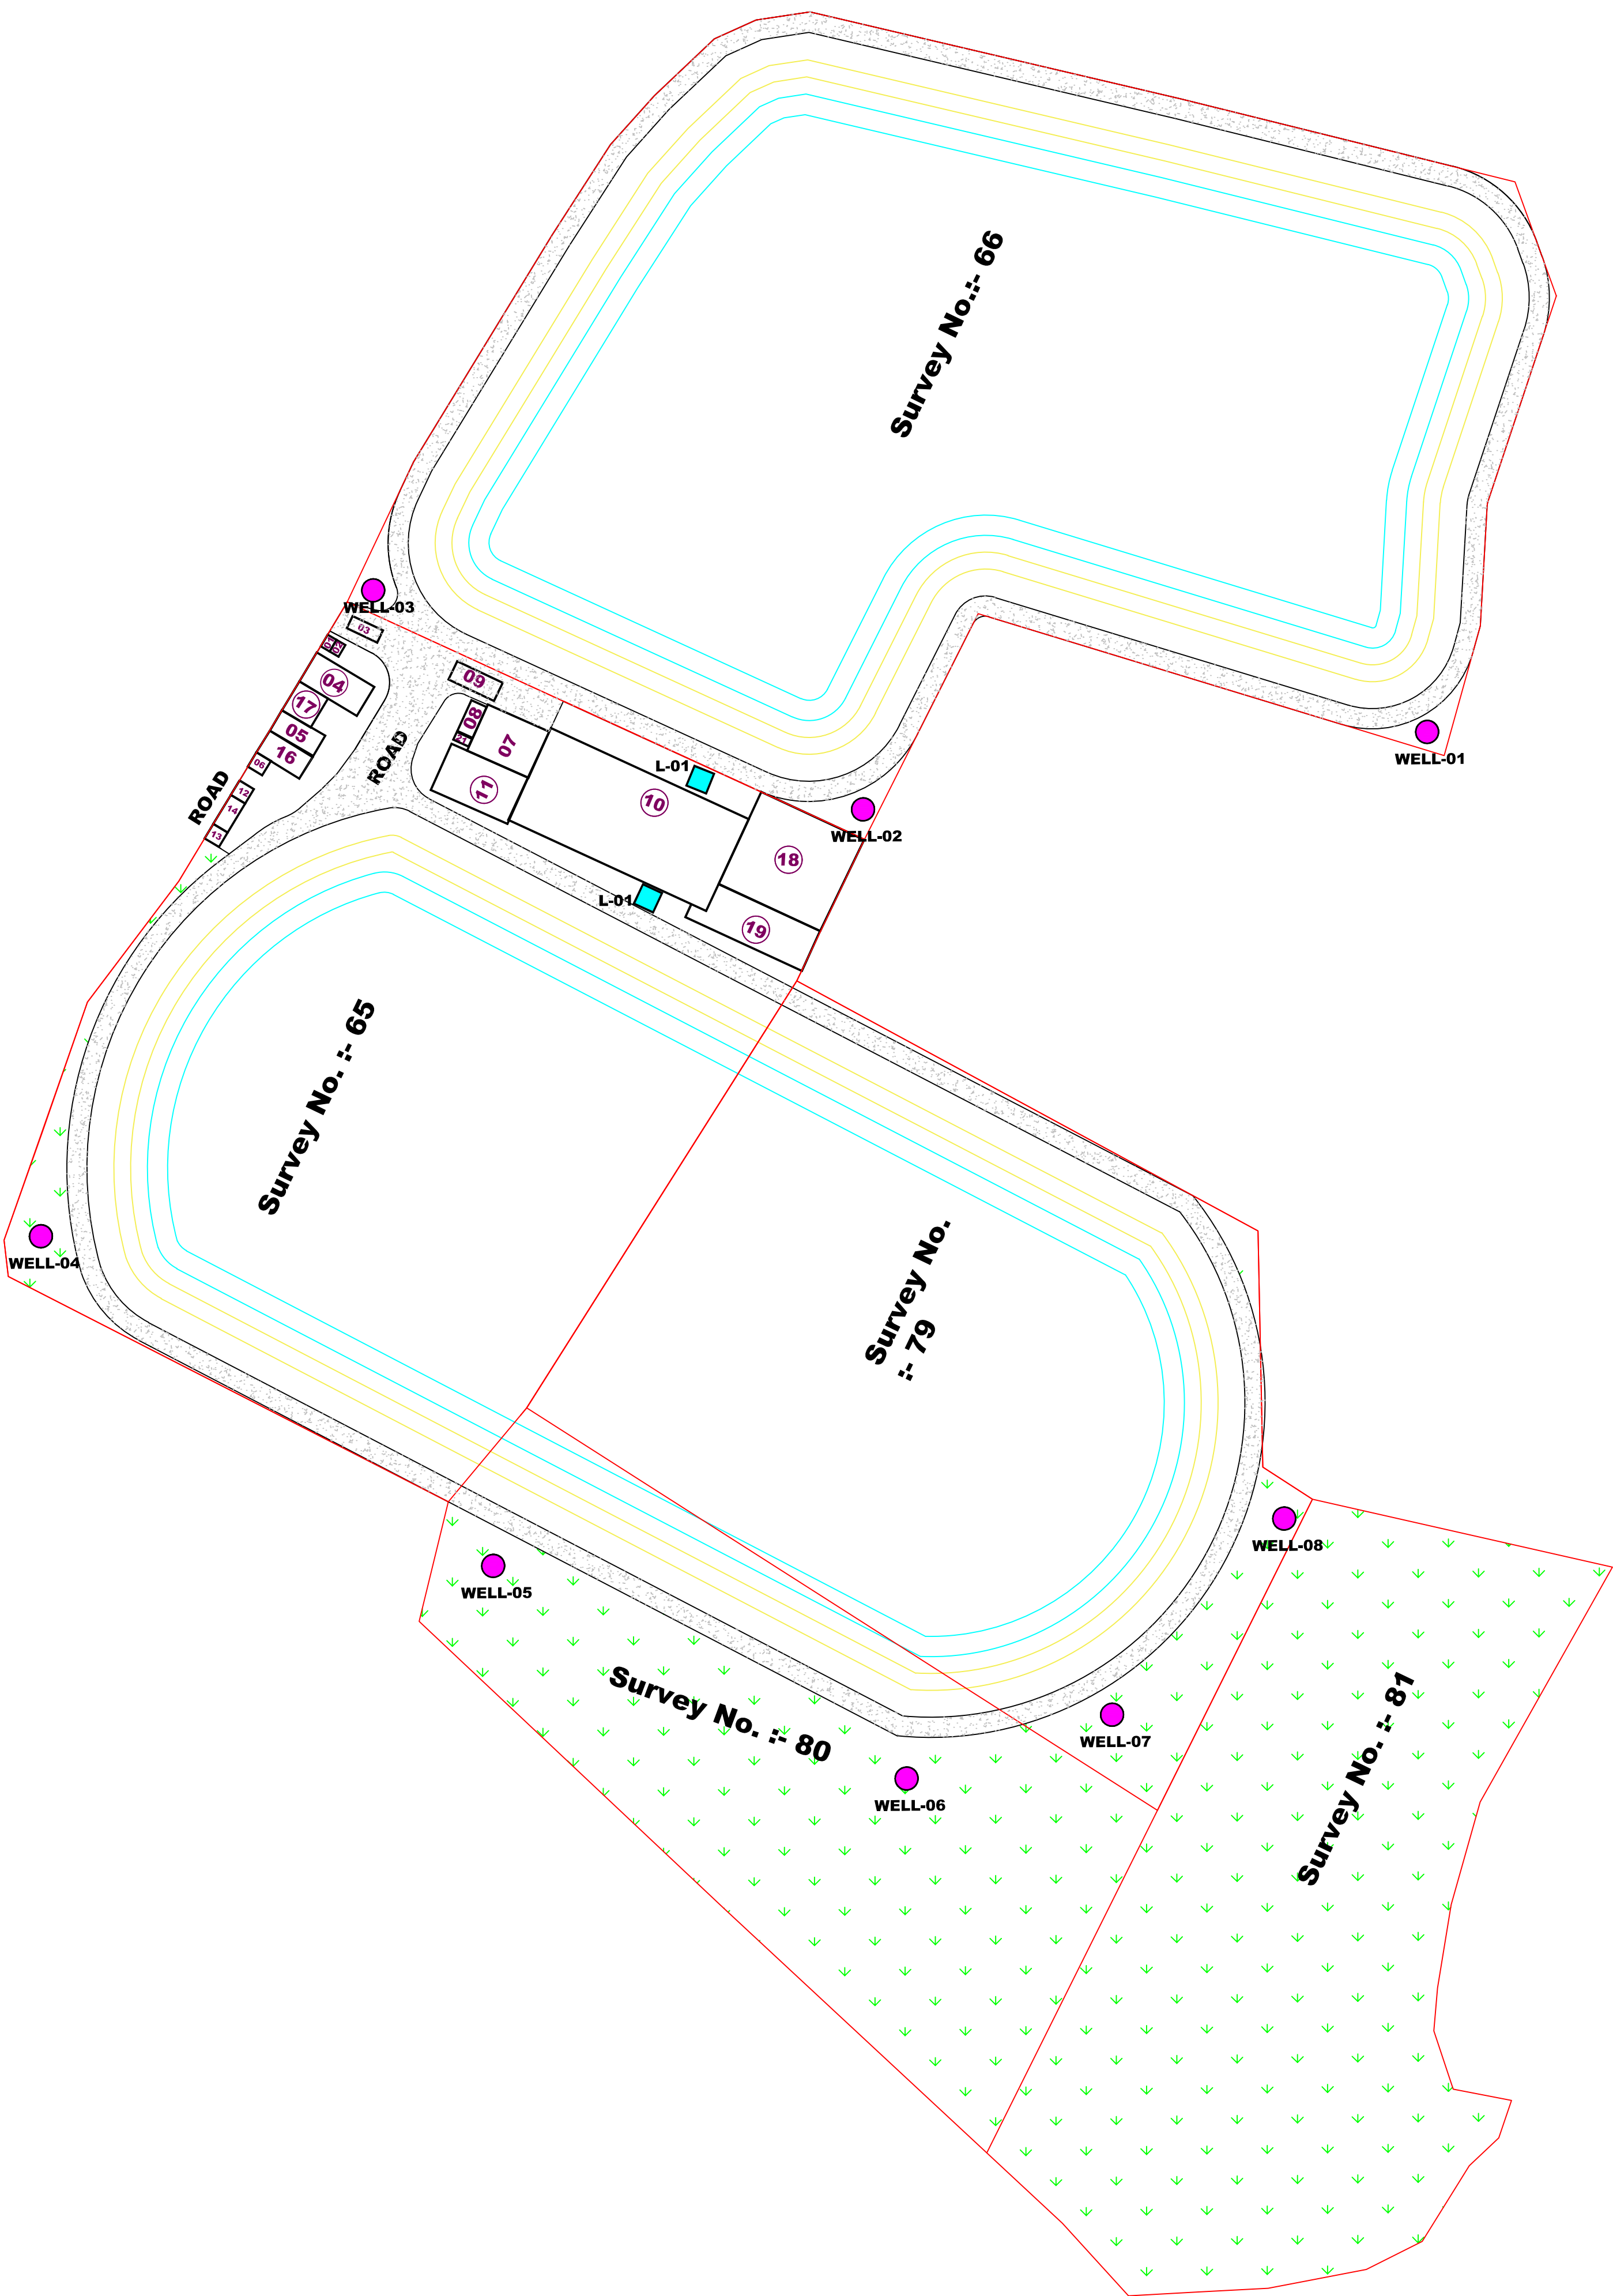


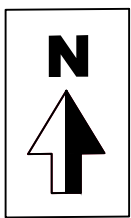

SR. NO.	DESCRIPTION	AREA (sq.m.)
1	Plot Area	172435
2	Green Belt Area	42550
3	Landfill Area	92861
4	Road Area	12403
5	Utility & Building Area	5326
6	Open Area	19295

SR. NO.	DESCRIPTION	SIZE	AREA (sq.m.)
1	Security Office	5 x 4	20
2	Weigh Bridge Room	4 x 5	20
3	Weigh Platform	10 x 4	40
4	Admin. Building	20 x 10	200
5	Parking Shed for Admin. Building	15 x 7	105
6	Workers Toilet / Change Room	5 x 5	25
7	U/G Fire Water Tank	20 x 15	300
8	Fire Pump House	10 x 5	50
9	Truck Washing Area	15 x 6	90
10	Solid Waste Storage Shed	65 x 30	1950
11	Waste Stabilization Area	15 x 25	375
12	Transformer Yard	5 x 5	25
13	PGVCL Yard	5 x 5	25
14	DG Room & Panel Room	5 x 10	50
15	Truck Parking (open)	30 x 10	300
16	Workers Rest Room	7.5 x 15	113
17	Canteen	10 x 10	100
18	Leachate Treatment Plant	50 X 20	1000
19	Storm Water Pond	13 x 38.5	500
20	Septic Tank	2.5 x 5	13
21	Diesel Storage Area		25
22	Landfill Area (Cell-I)		49373
23	Landfill Area (Cell-II)		43488

LAYOUT PLAN OF CELL-1 & 2

PROJECT CONSULTING:- Microscale Engineering Consultancy 9 - Second Floor, A - Square above SBI Bank, Nr. Kaveri Sangam, Silaj Circle, Ahmedabad - 380059 PH. (C) +91 96387 87655, +91 98250 37943
CLIENT :- Real Environment Enterprises Private Limited.
DRAWING TITLE: LAYOUT PLAN OF SECURED LANDFILL FOR DISPOSAL OF SOLID WASTE
DRAWING No. : LAYOUT PLAN